




Existing Front Elevation  
Scale 1:100

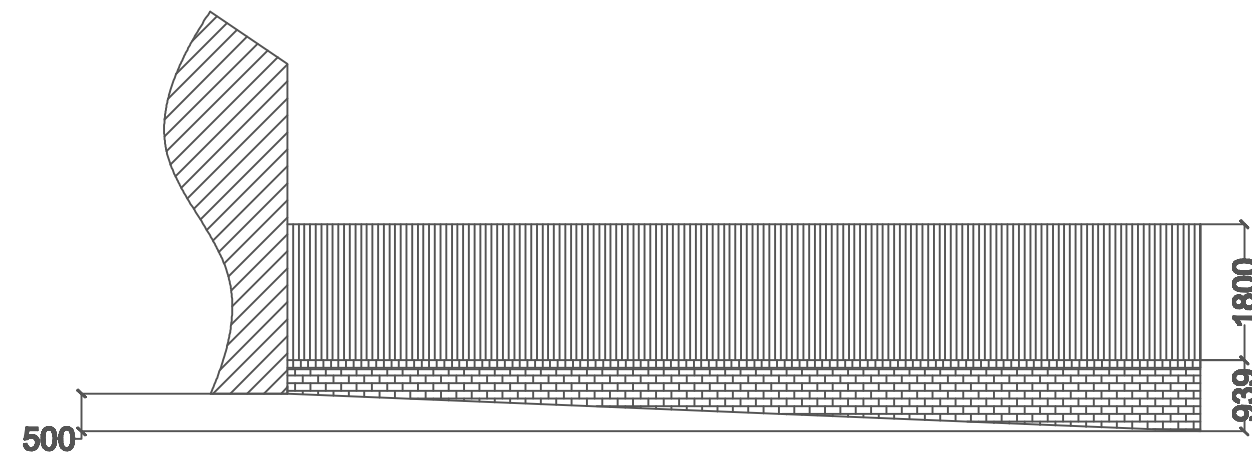


Existing section A  
Scale 1:100

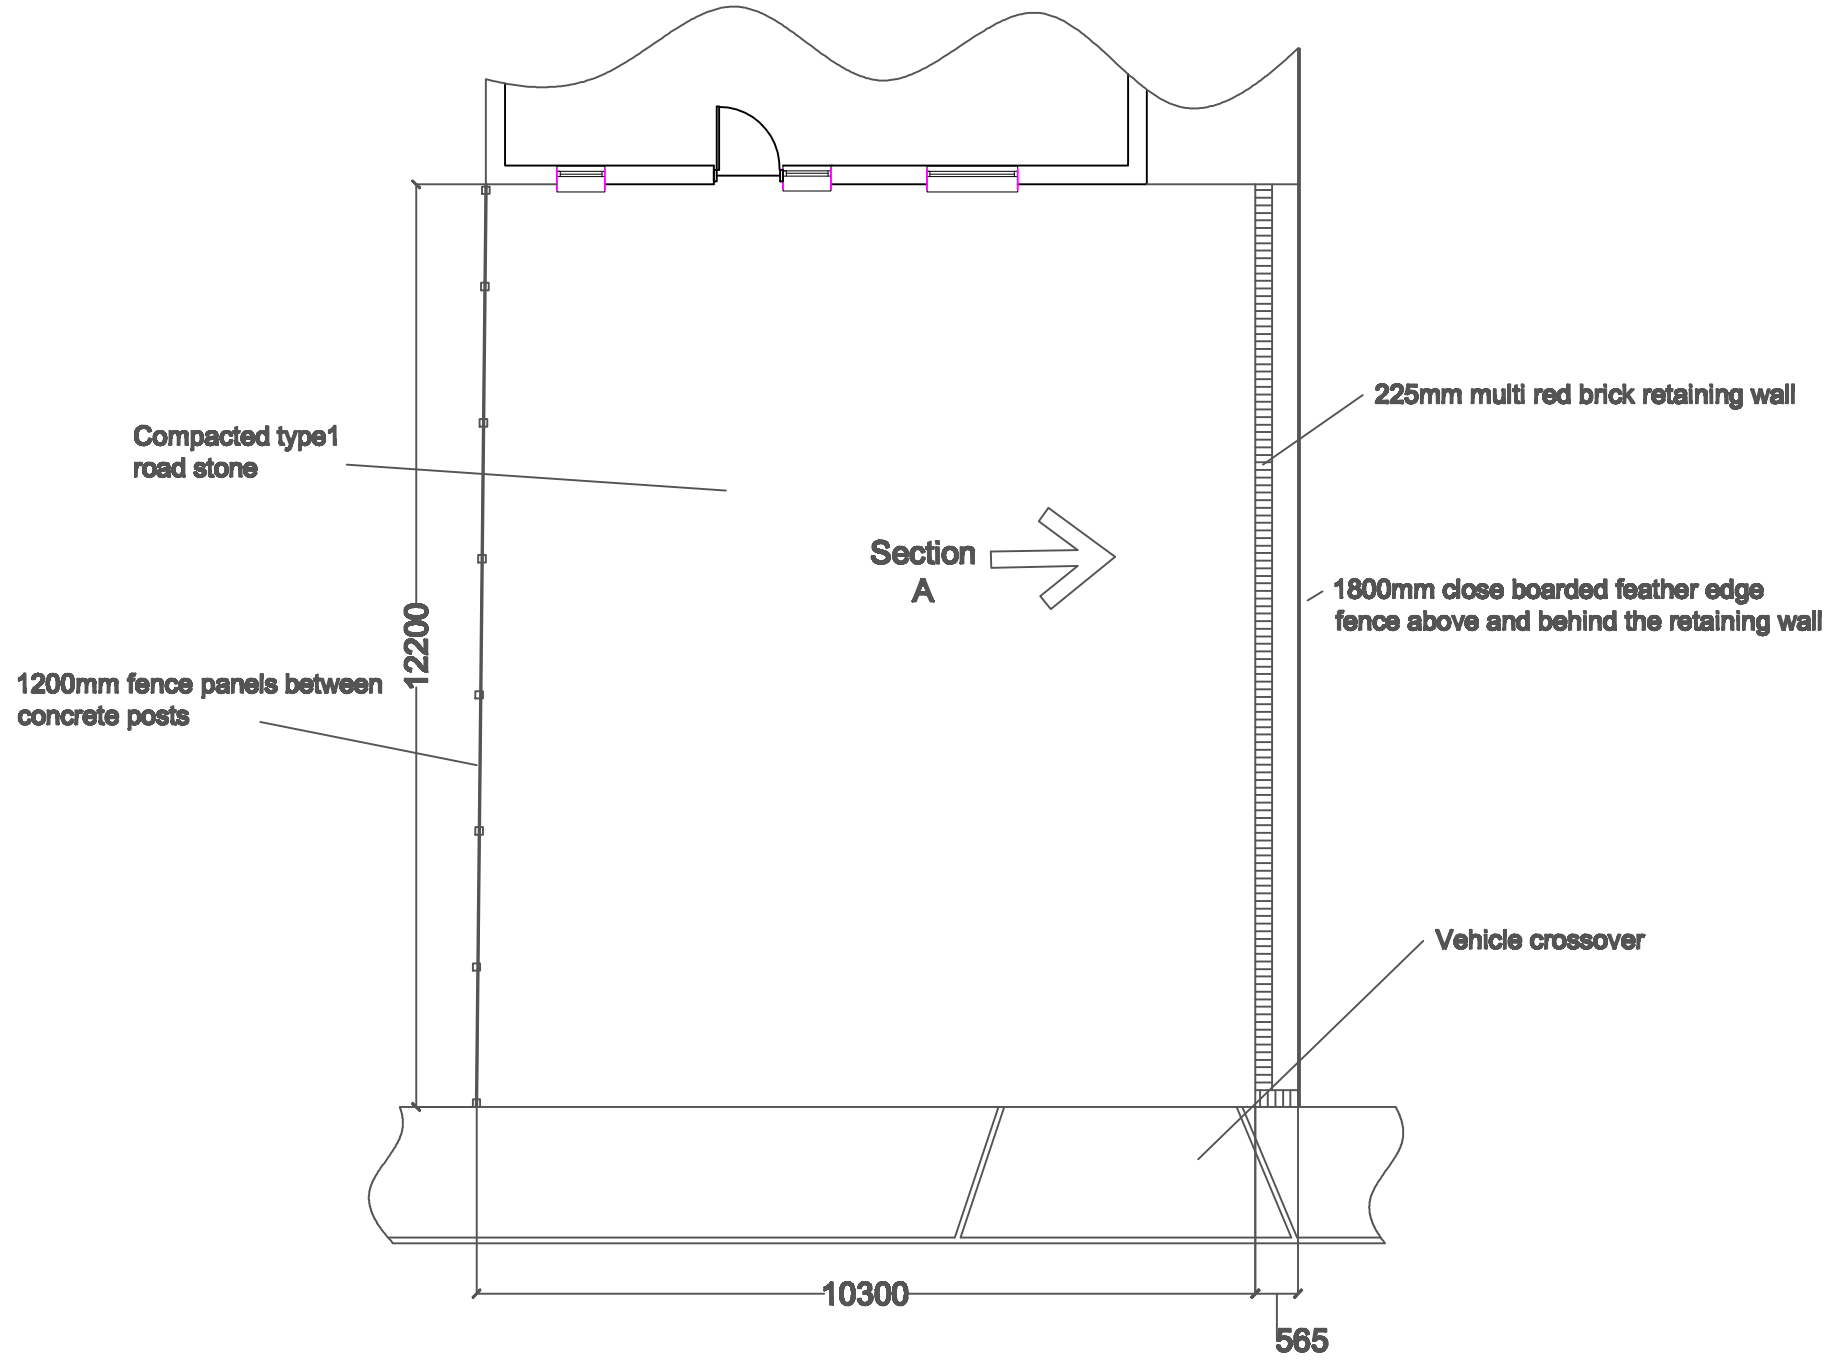


Existing Floor Plan  
Scale 1:100

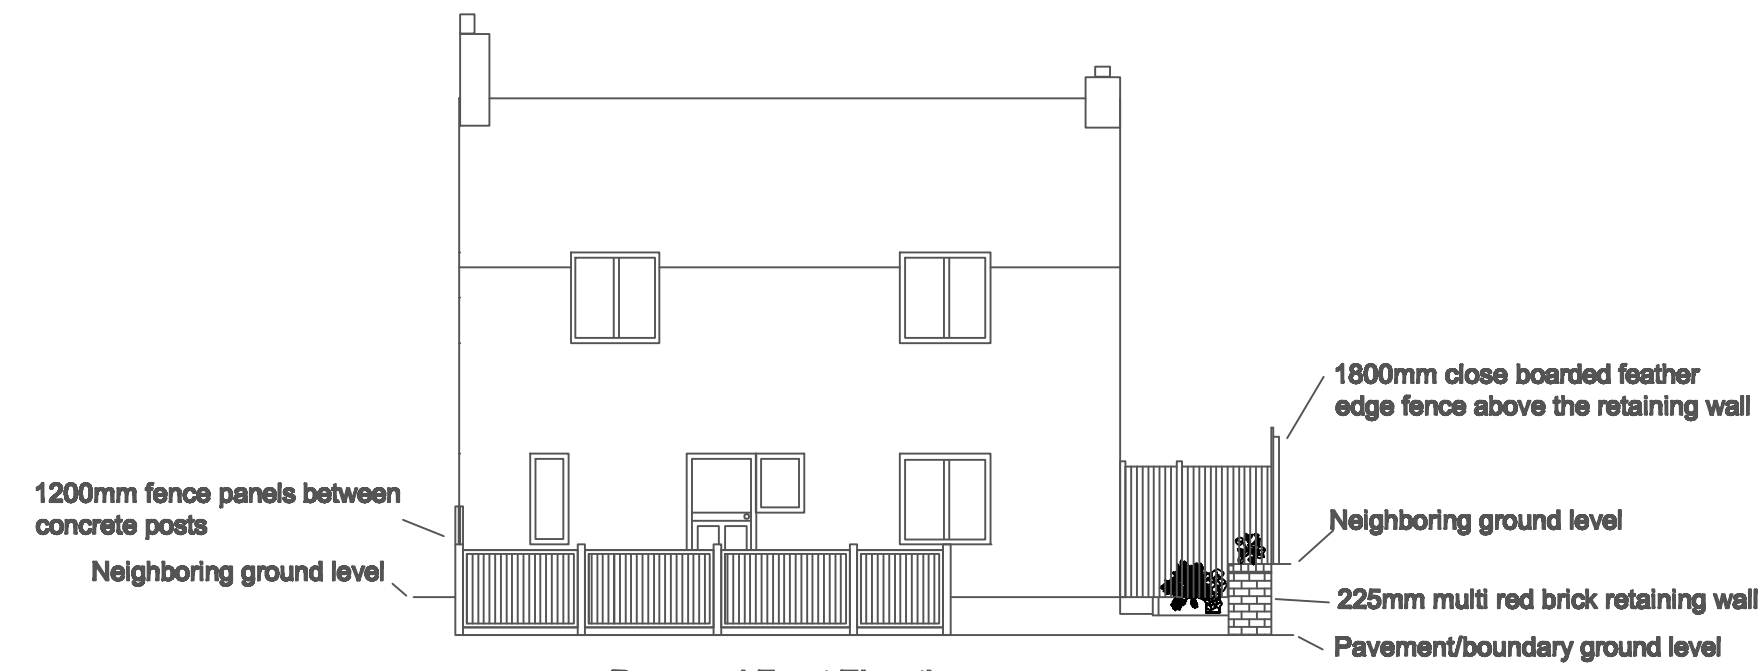



Proposed Front Elevation  
Scale 1:100

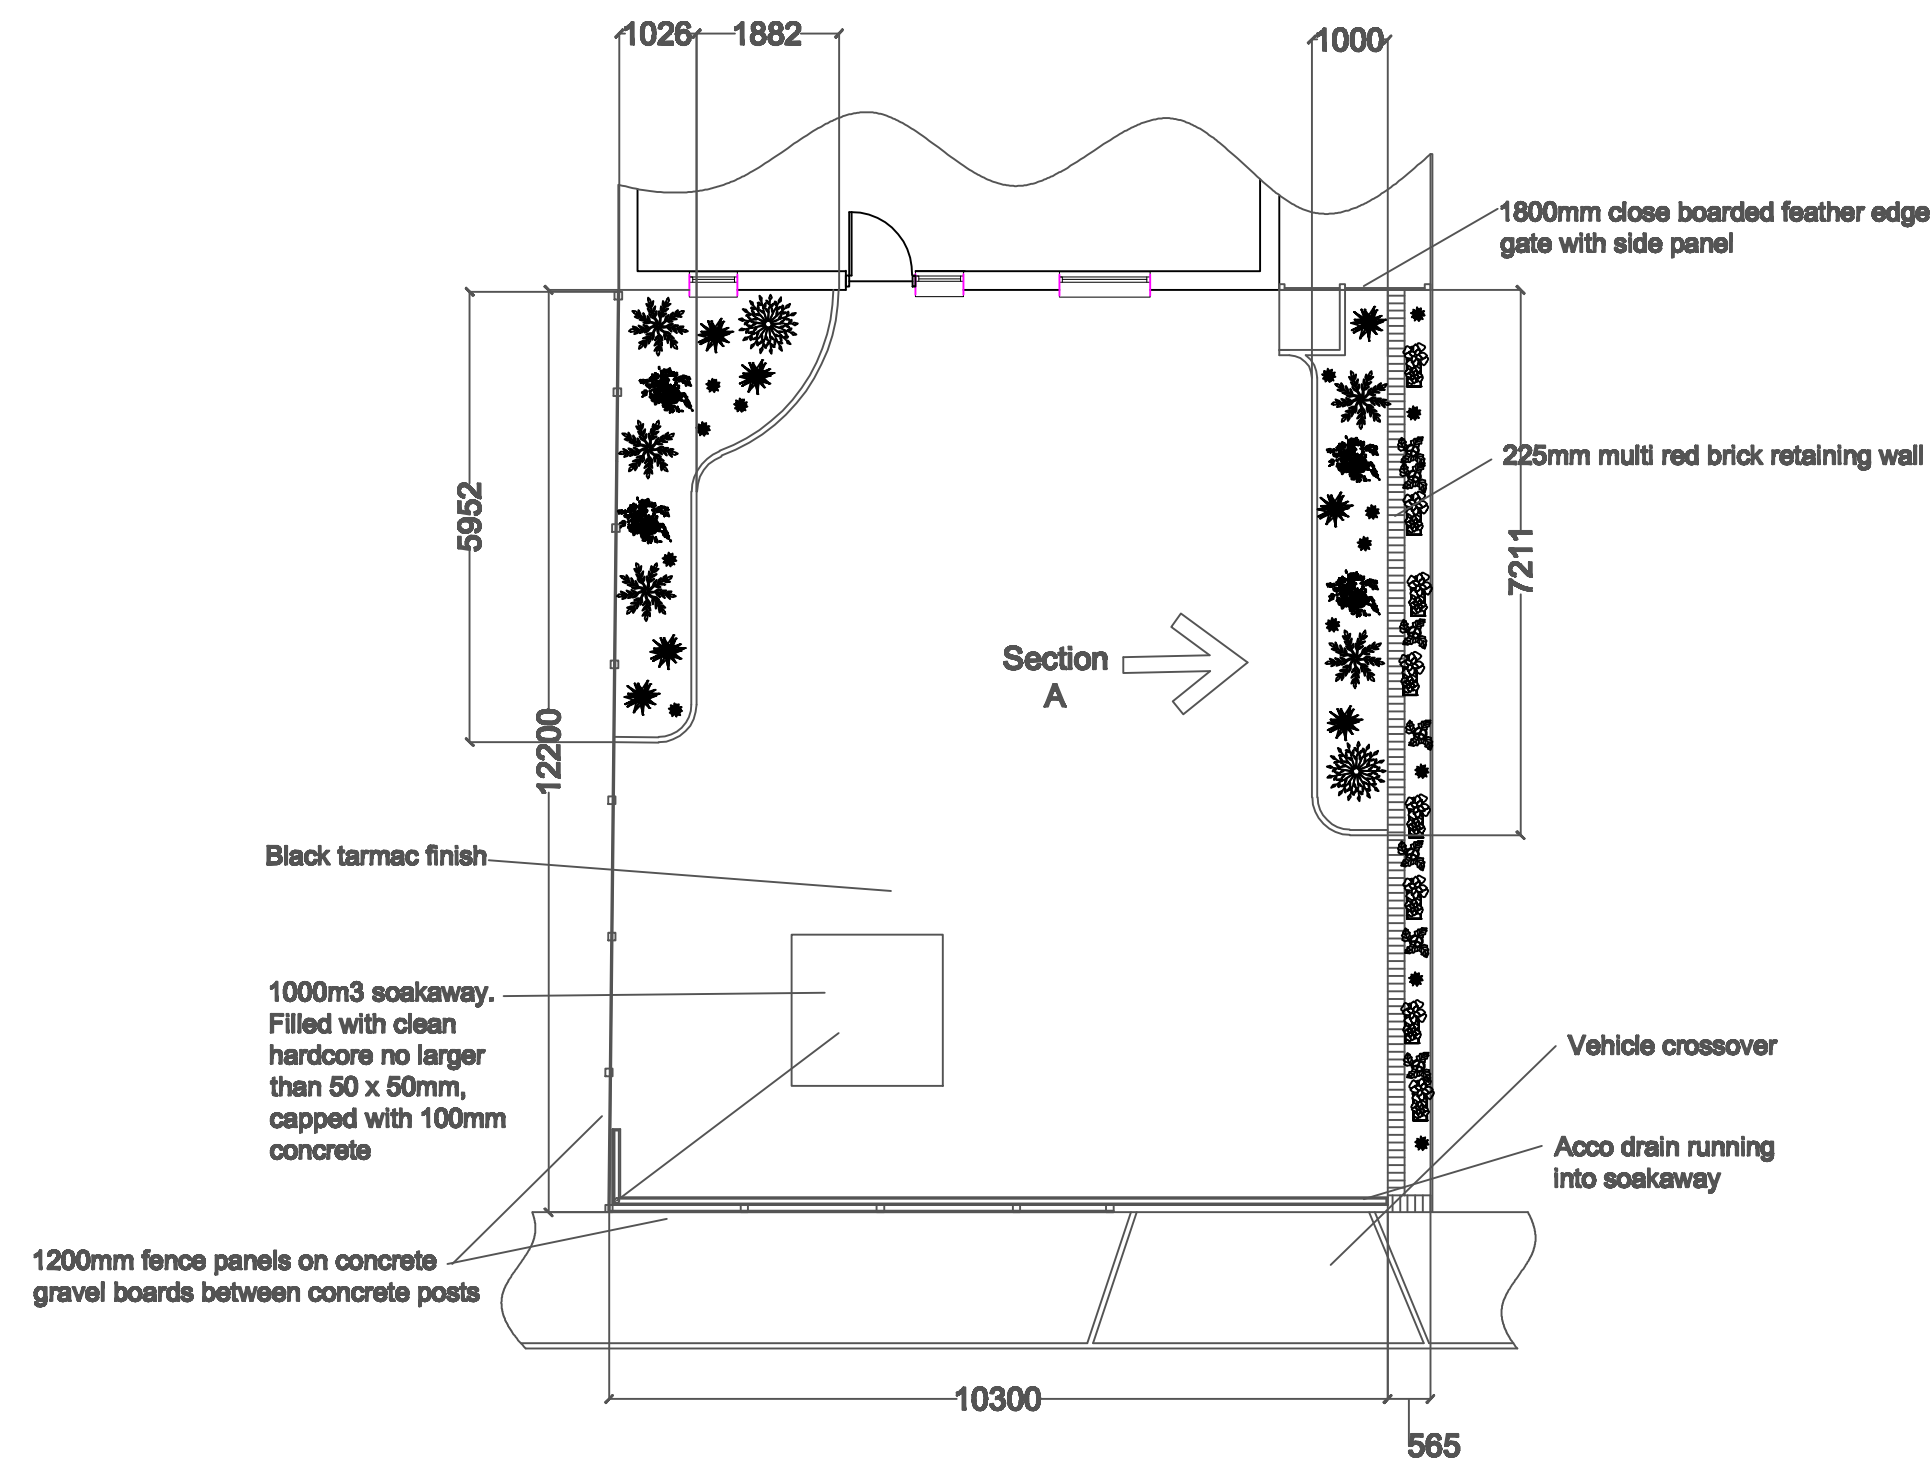

Proposed Floor Plan  
Scale 1:100

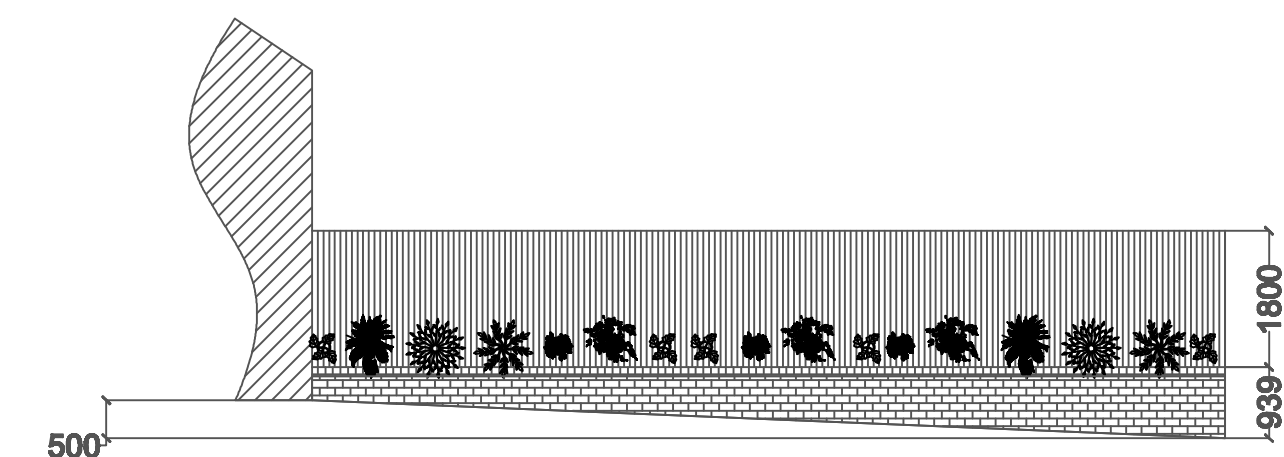

Proposed section A  
Scale 1:100

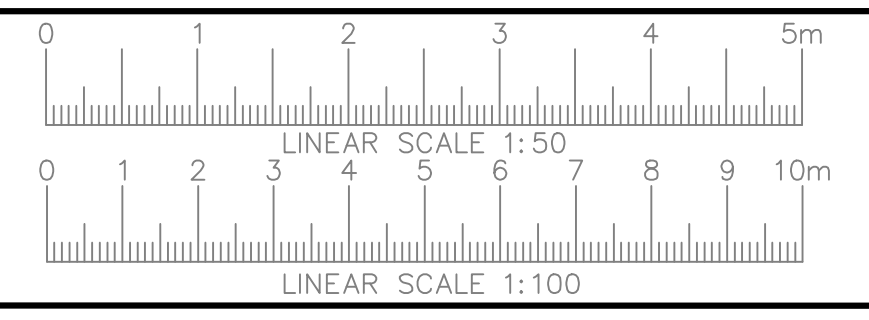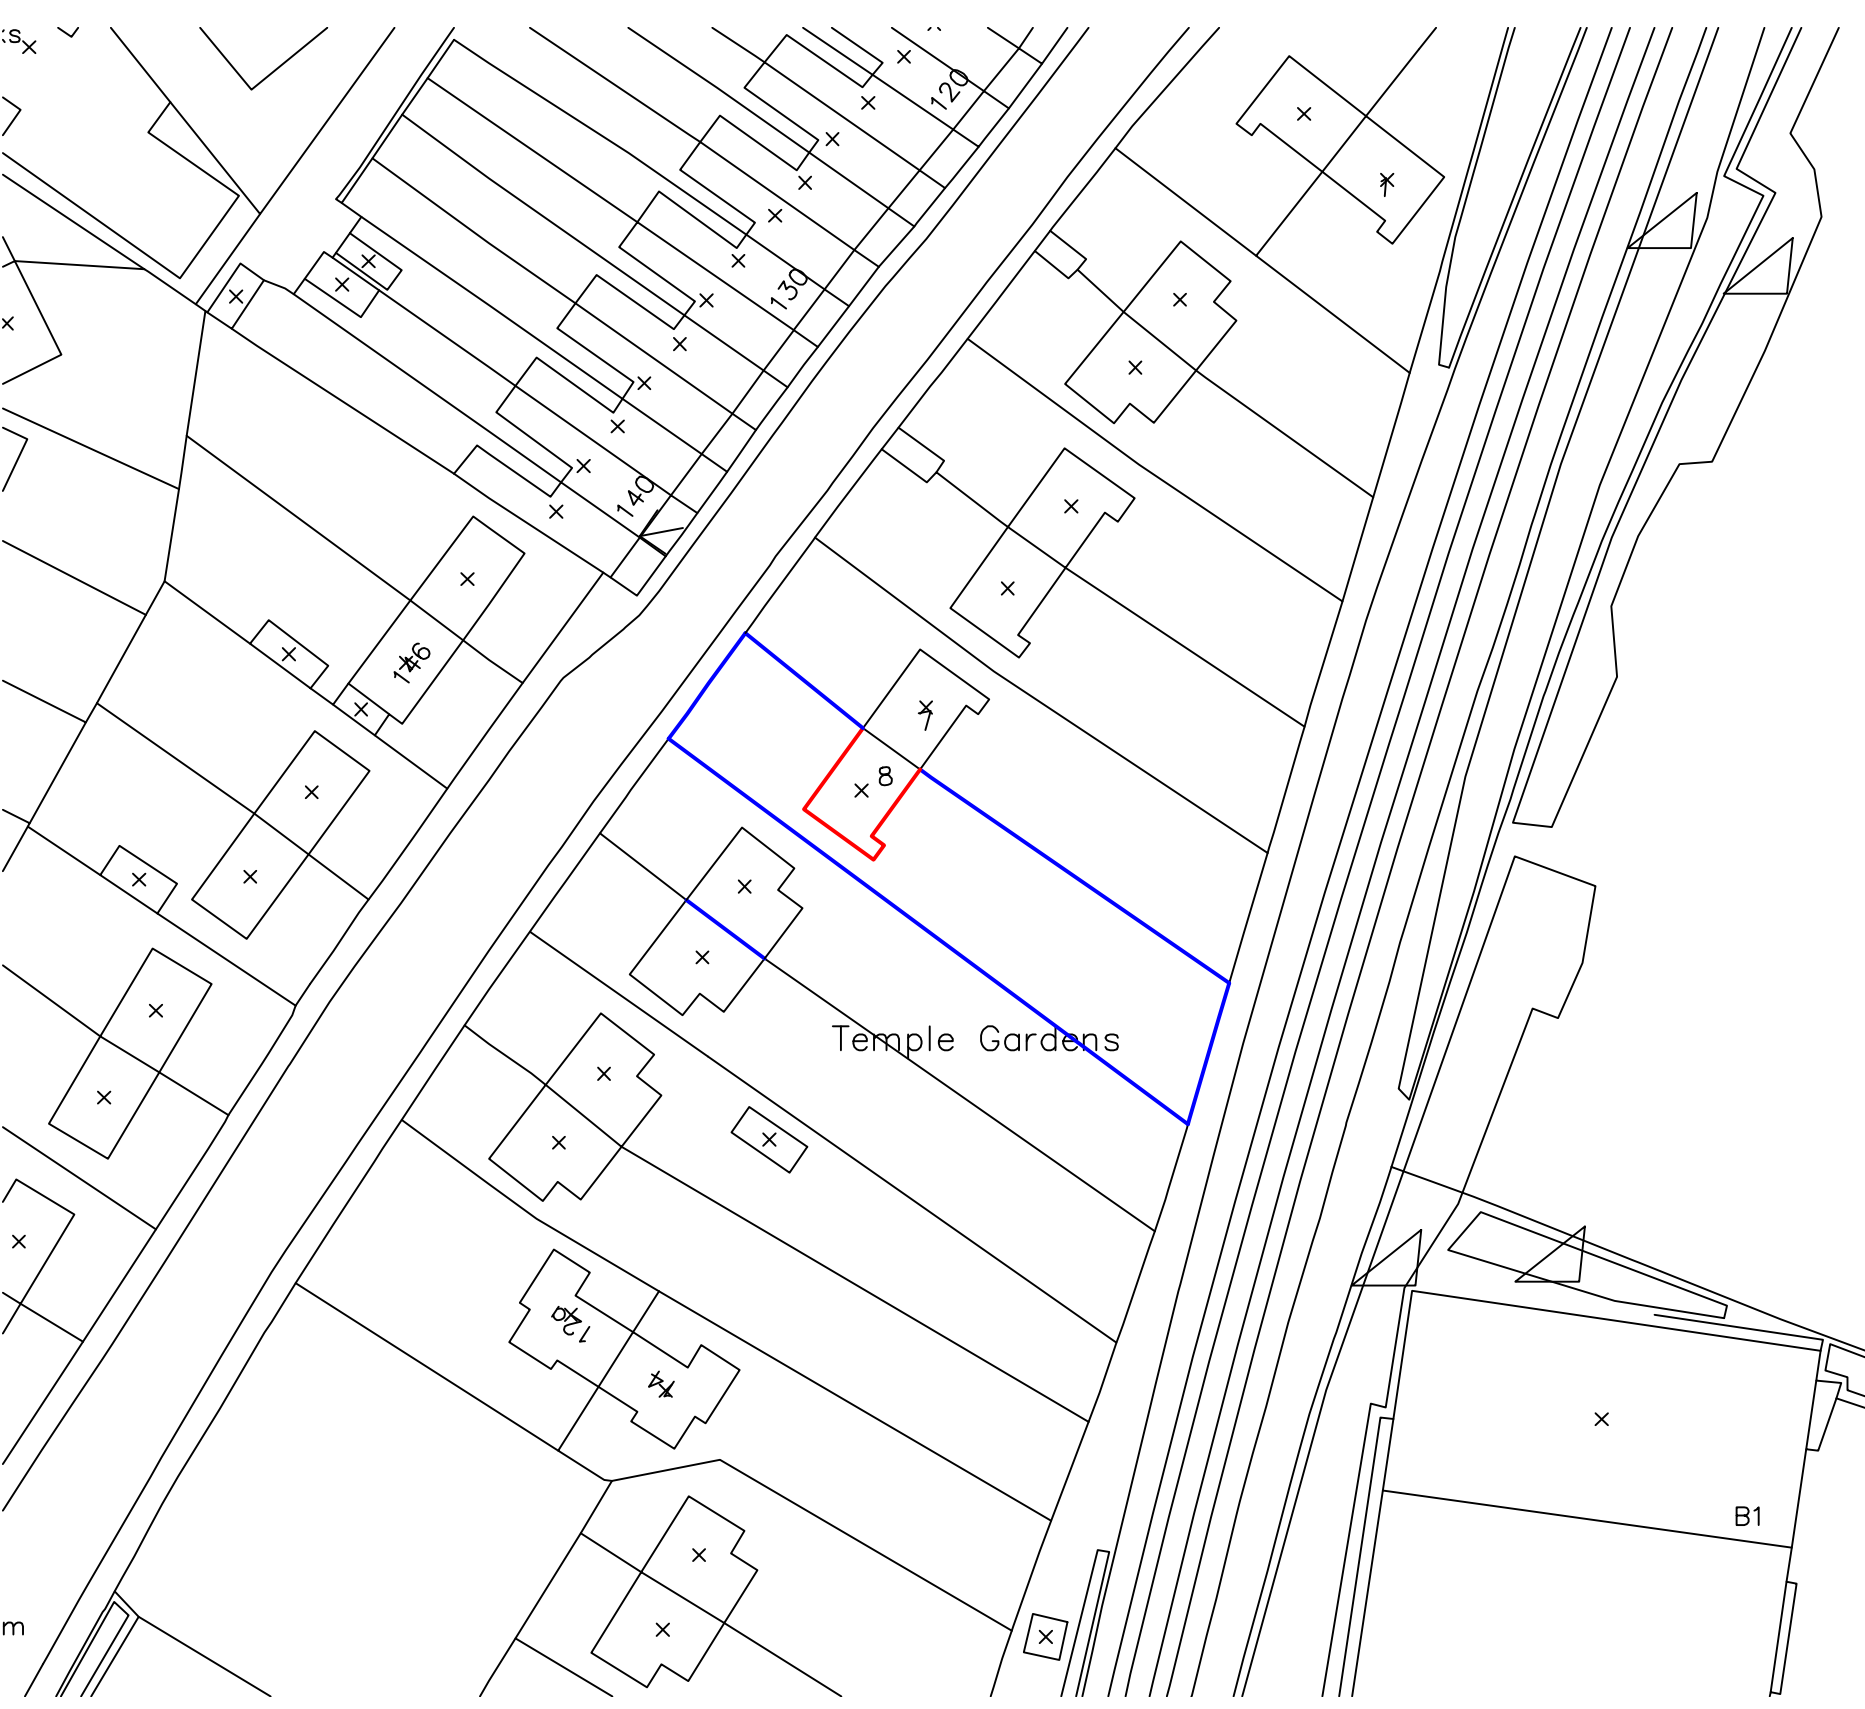

**GENERAL NOTES:**  
Do not scale from these drawings. The contractor is responsible for checking all dimensions on site prior to commencement of the works with any errors being reported as soon as possible.  
The contractor shall be entirely responsible for the security, strength and stability of the building during the course of the works.

All building work to be carried out to the satisfaction of the local authority building control officer and in accordance with the current building regulations and as such additional unforeseen building works may be required on site.  
The contractor shall inspect all adjoining properties which may be affected by the works prior to commencement of works and record and report to the owner any defects.

**Party Walls**  
We inform you that a 'Party Wall Agreement' may be required for this proposal. We advise that it is your responsibility to ensure that the 'Party Wall Agreement' is in place before the commencement of the building works.

This drawing and design is protected under copyright, and it shall not be reproduced in whole or part without the prior consent of Kent Lofts and Extensions. Finished room dimensions may vary from those stated on the drawings.  
Items in the notes, and parts of the drawings, may not form part of the contract to be carried out by Kent Lofts and Extensions.

Date	Drawing No.	Drawing Title	Job Title	Client
20/4/2010	01 Revision A	Retrospective application For engineering works to facilitate construction of hardstanding and a retaining wall to front	Mr Jones	Mr Jones 16 Any Avenue Canterbury Kent CT4 7UP